




2  
L3.01

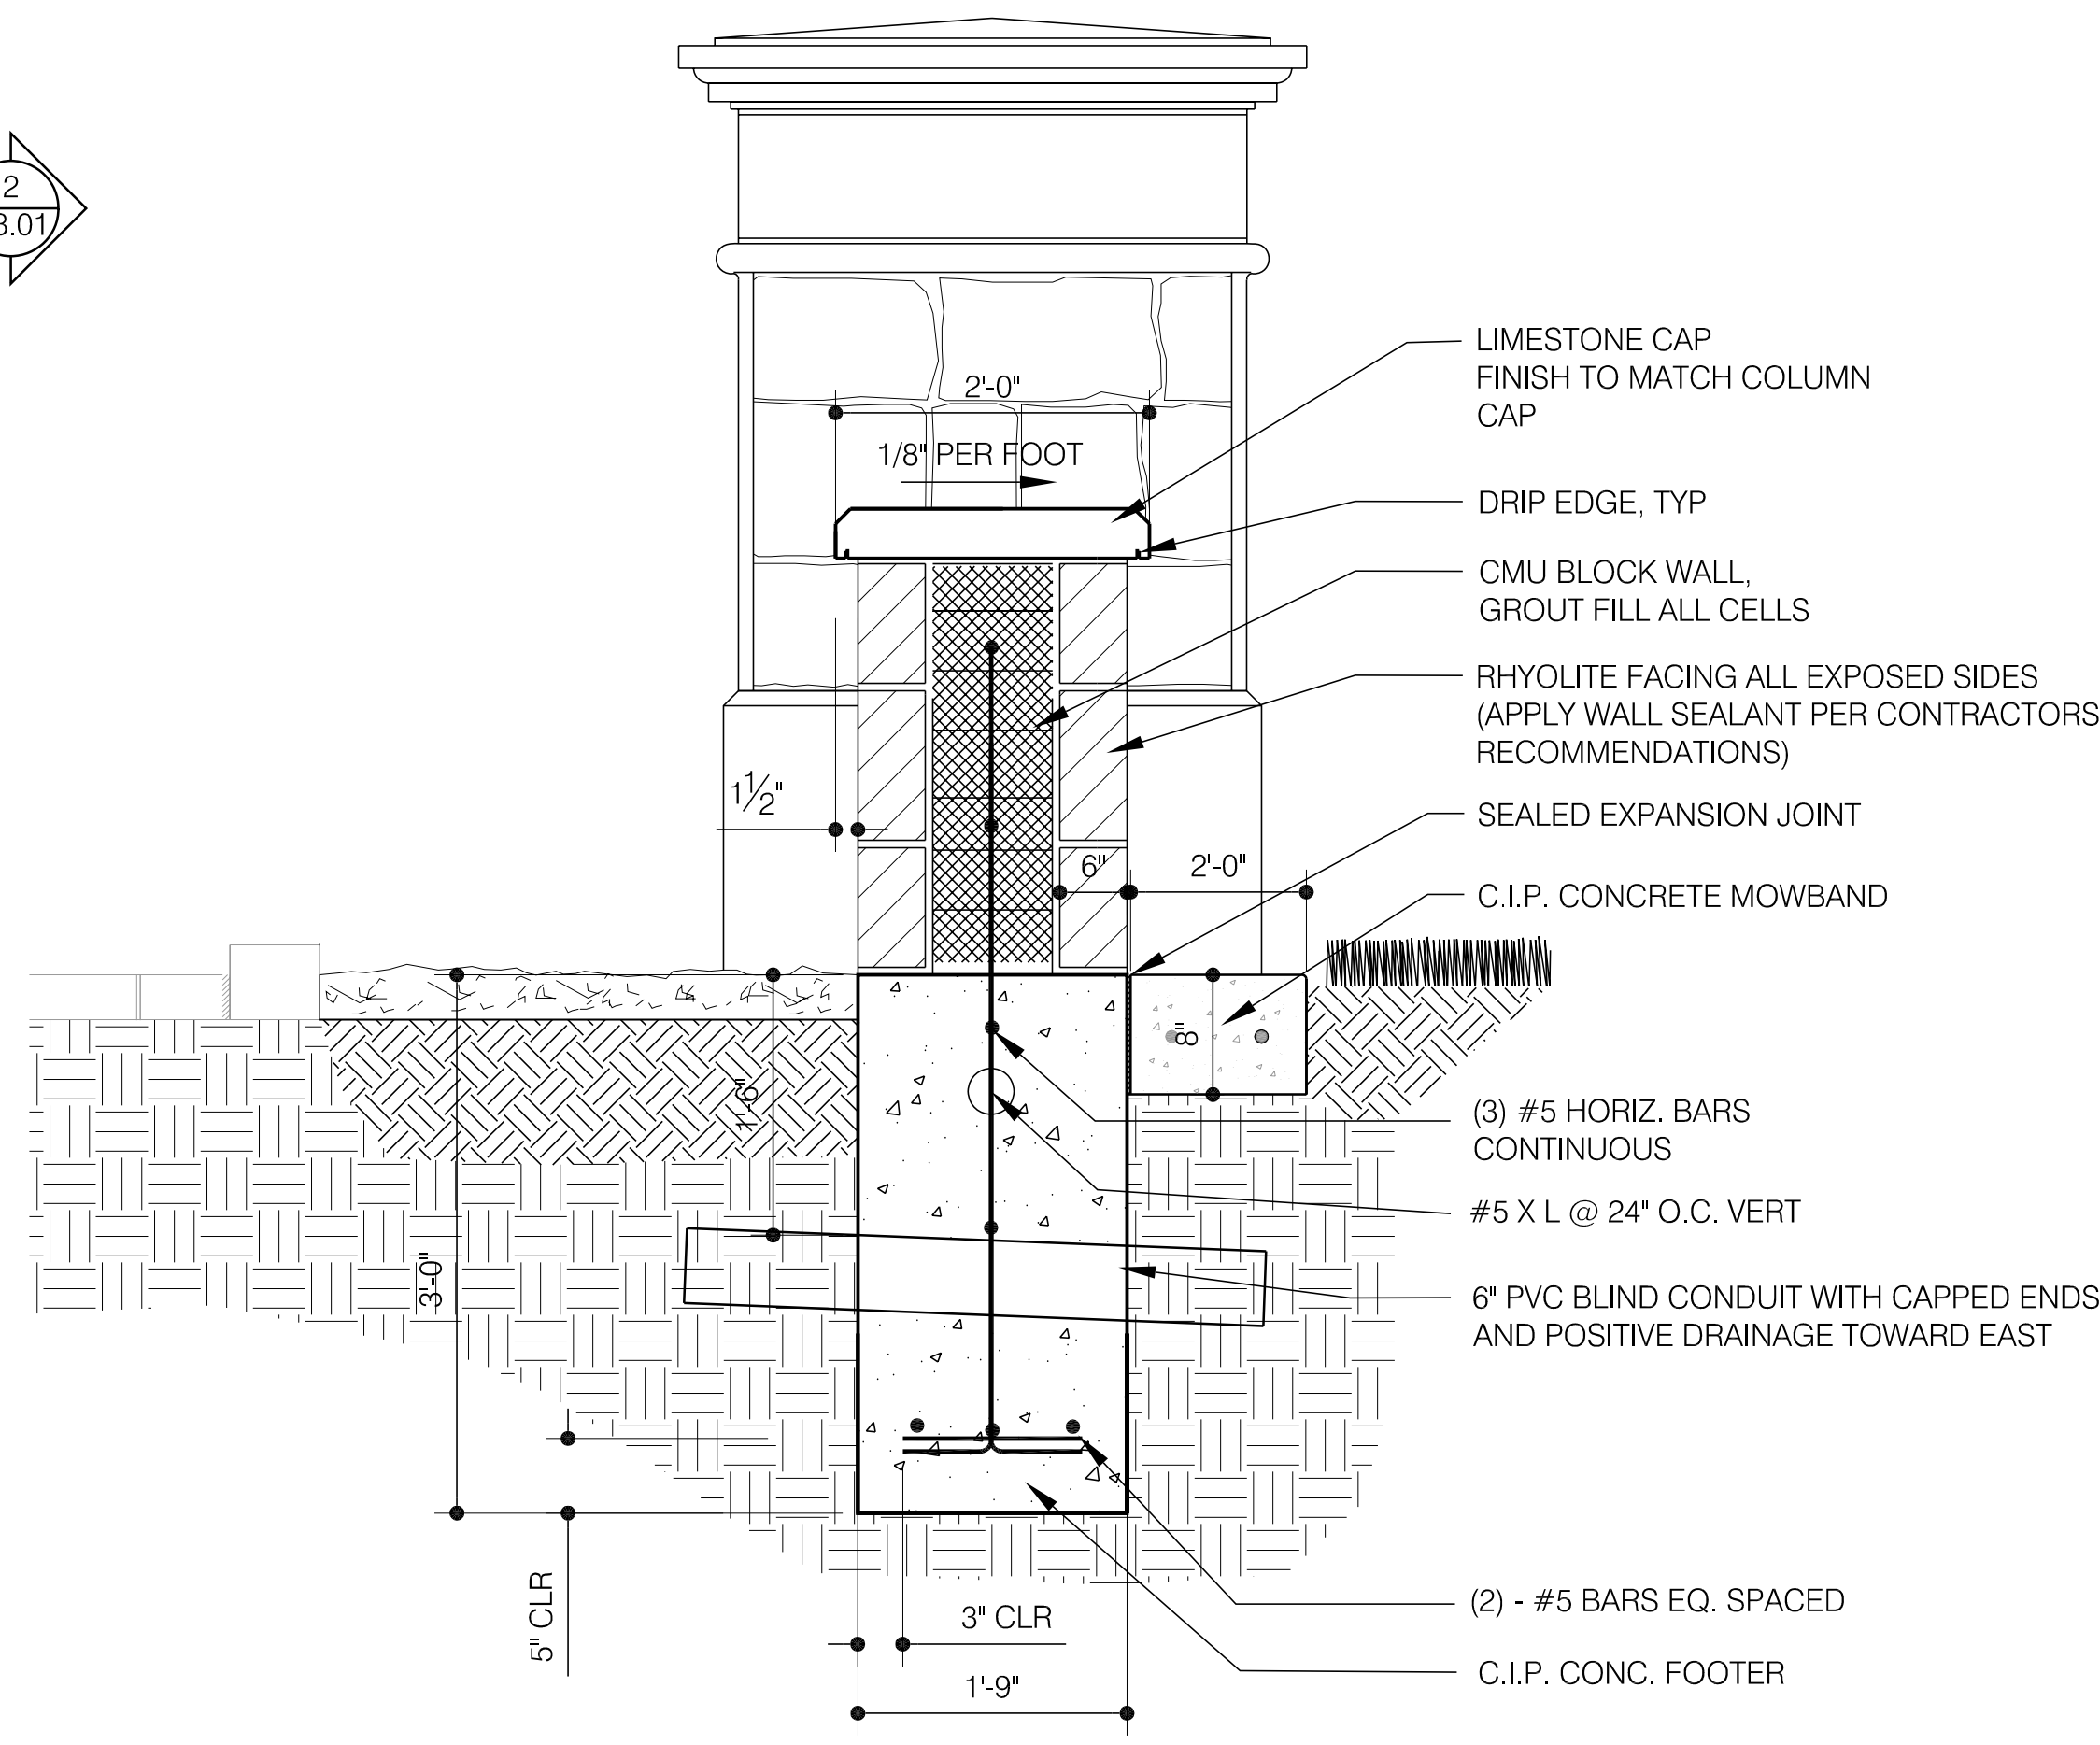

**1 STONE SEATWALL W/ LIMESTONE CAP**  
SCALE: 1" = 1'-0"

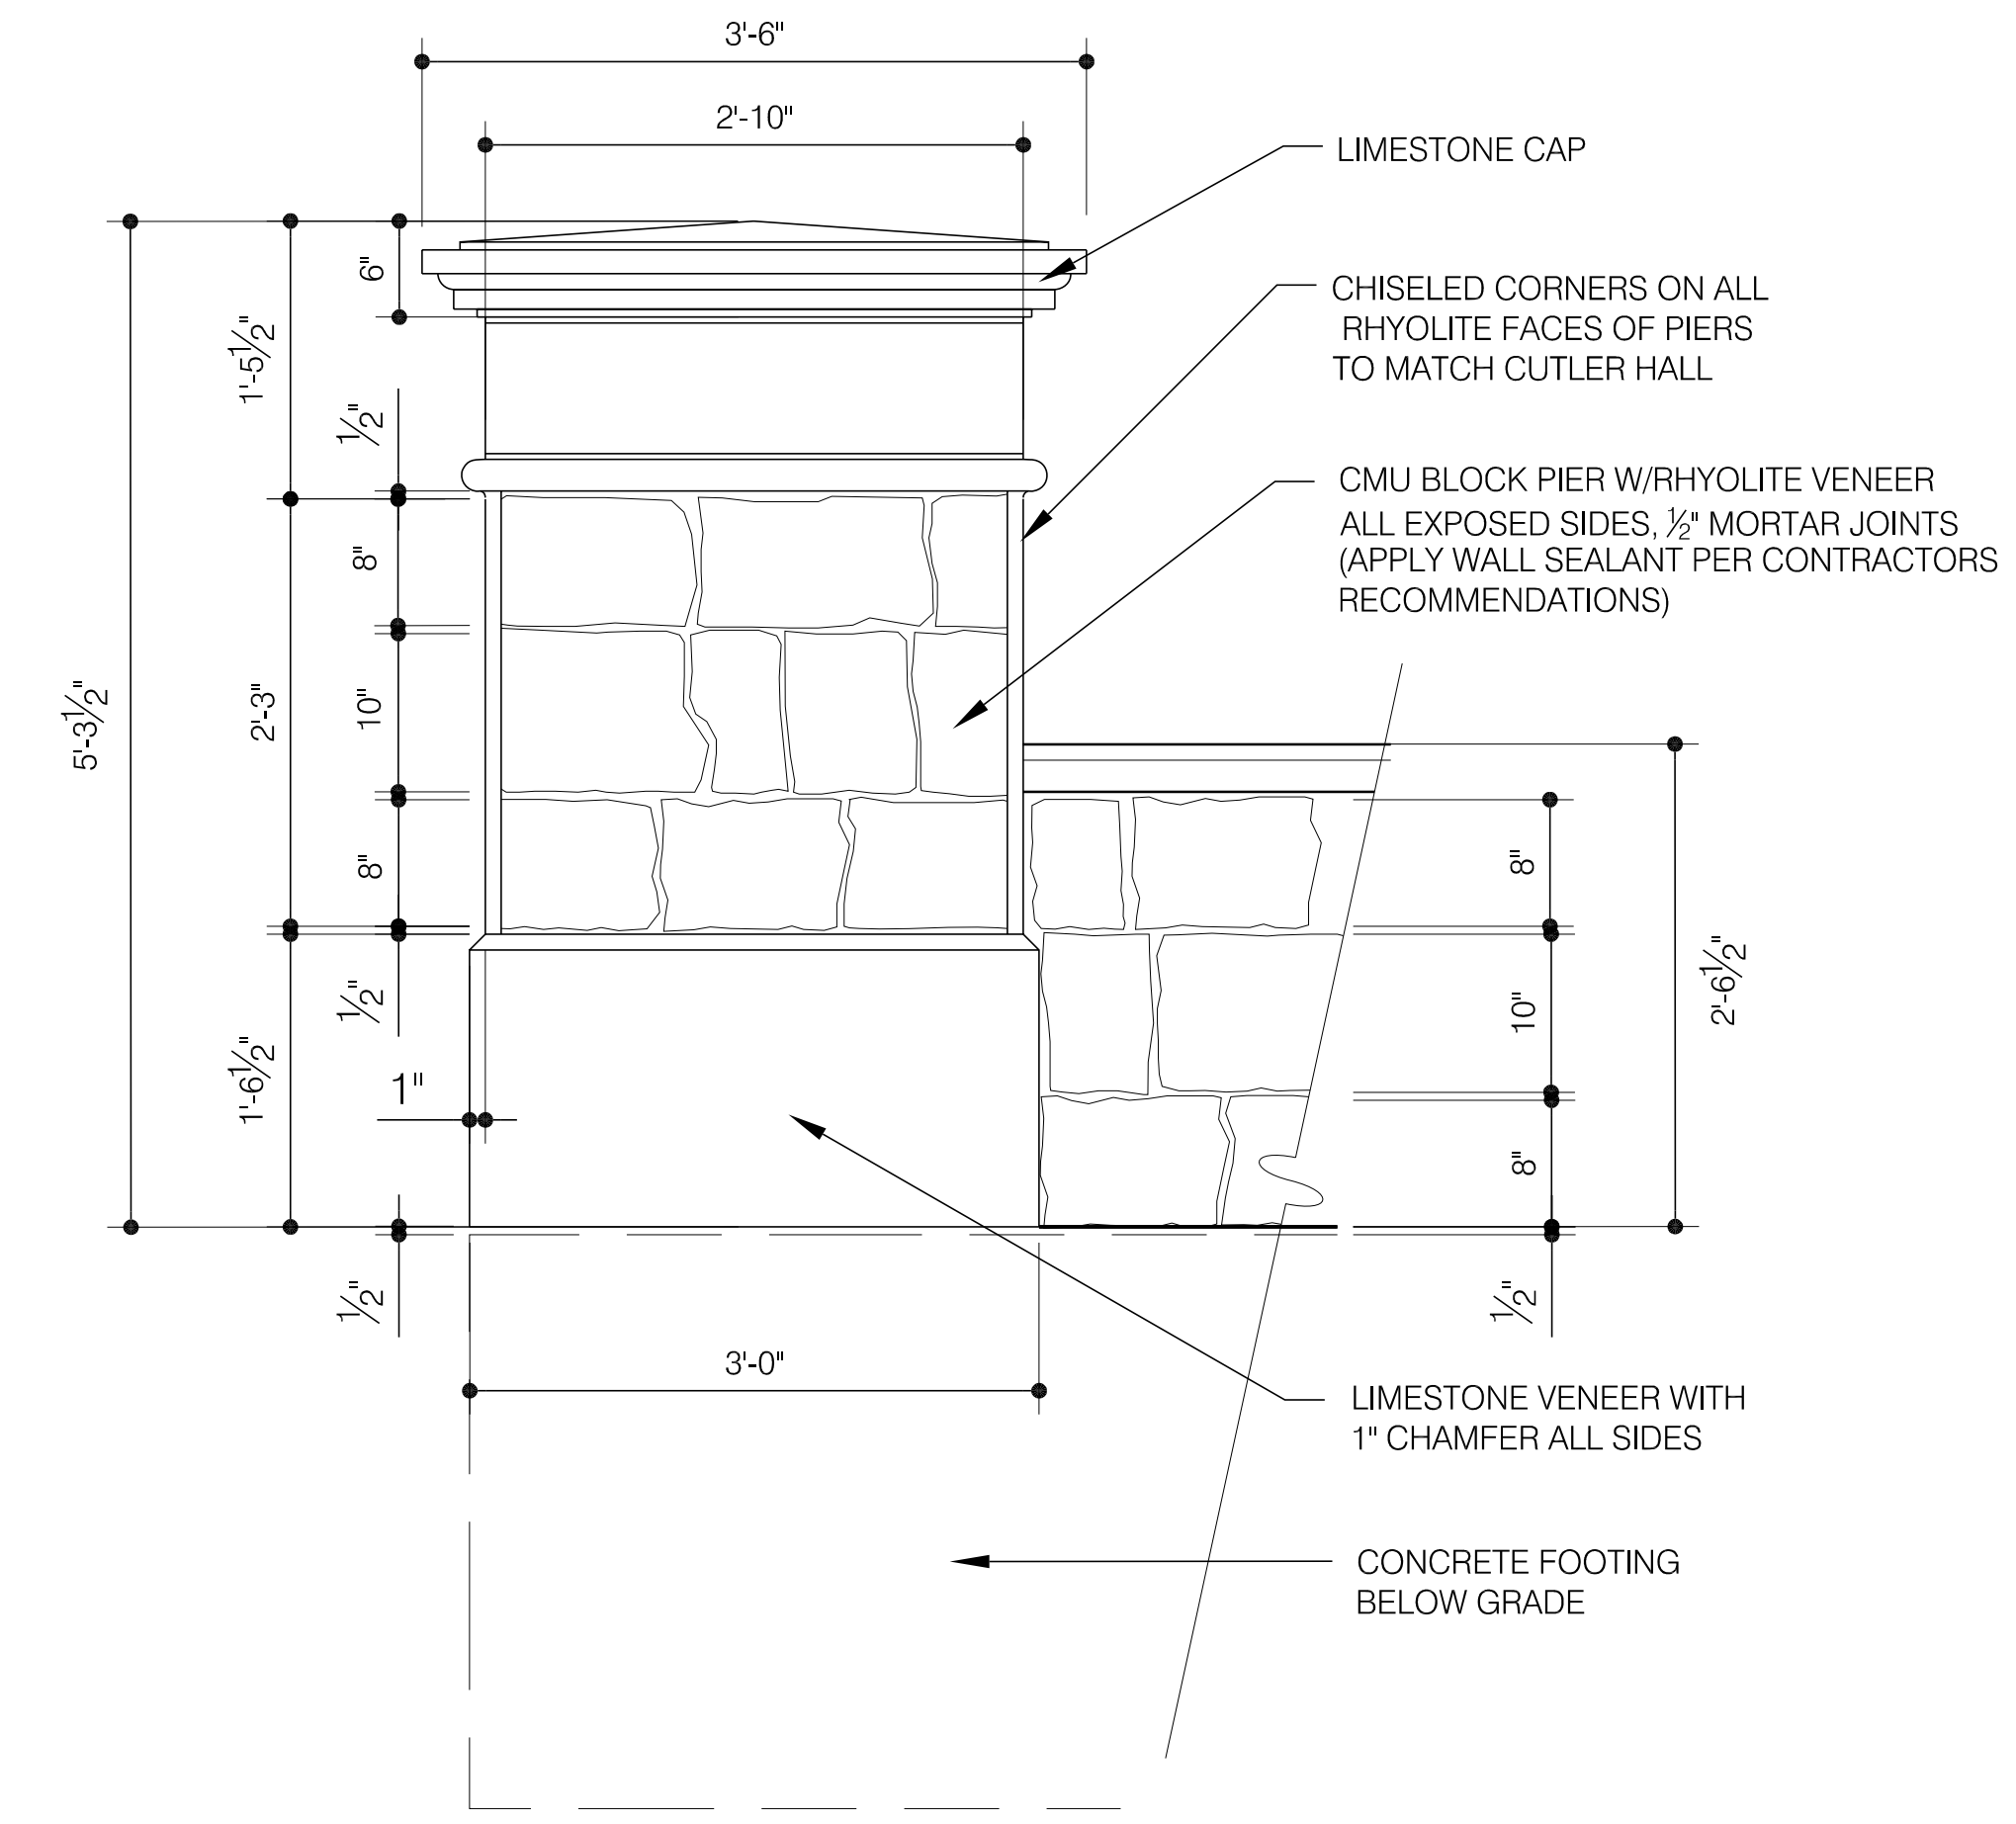

**2 PIER WITH LIMESTONE CAP (ELEVATION)**  
SCALE: 1" = 1'-0"

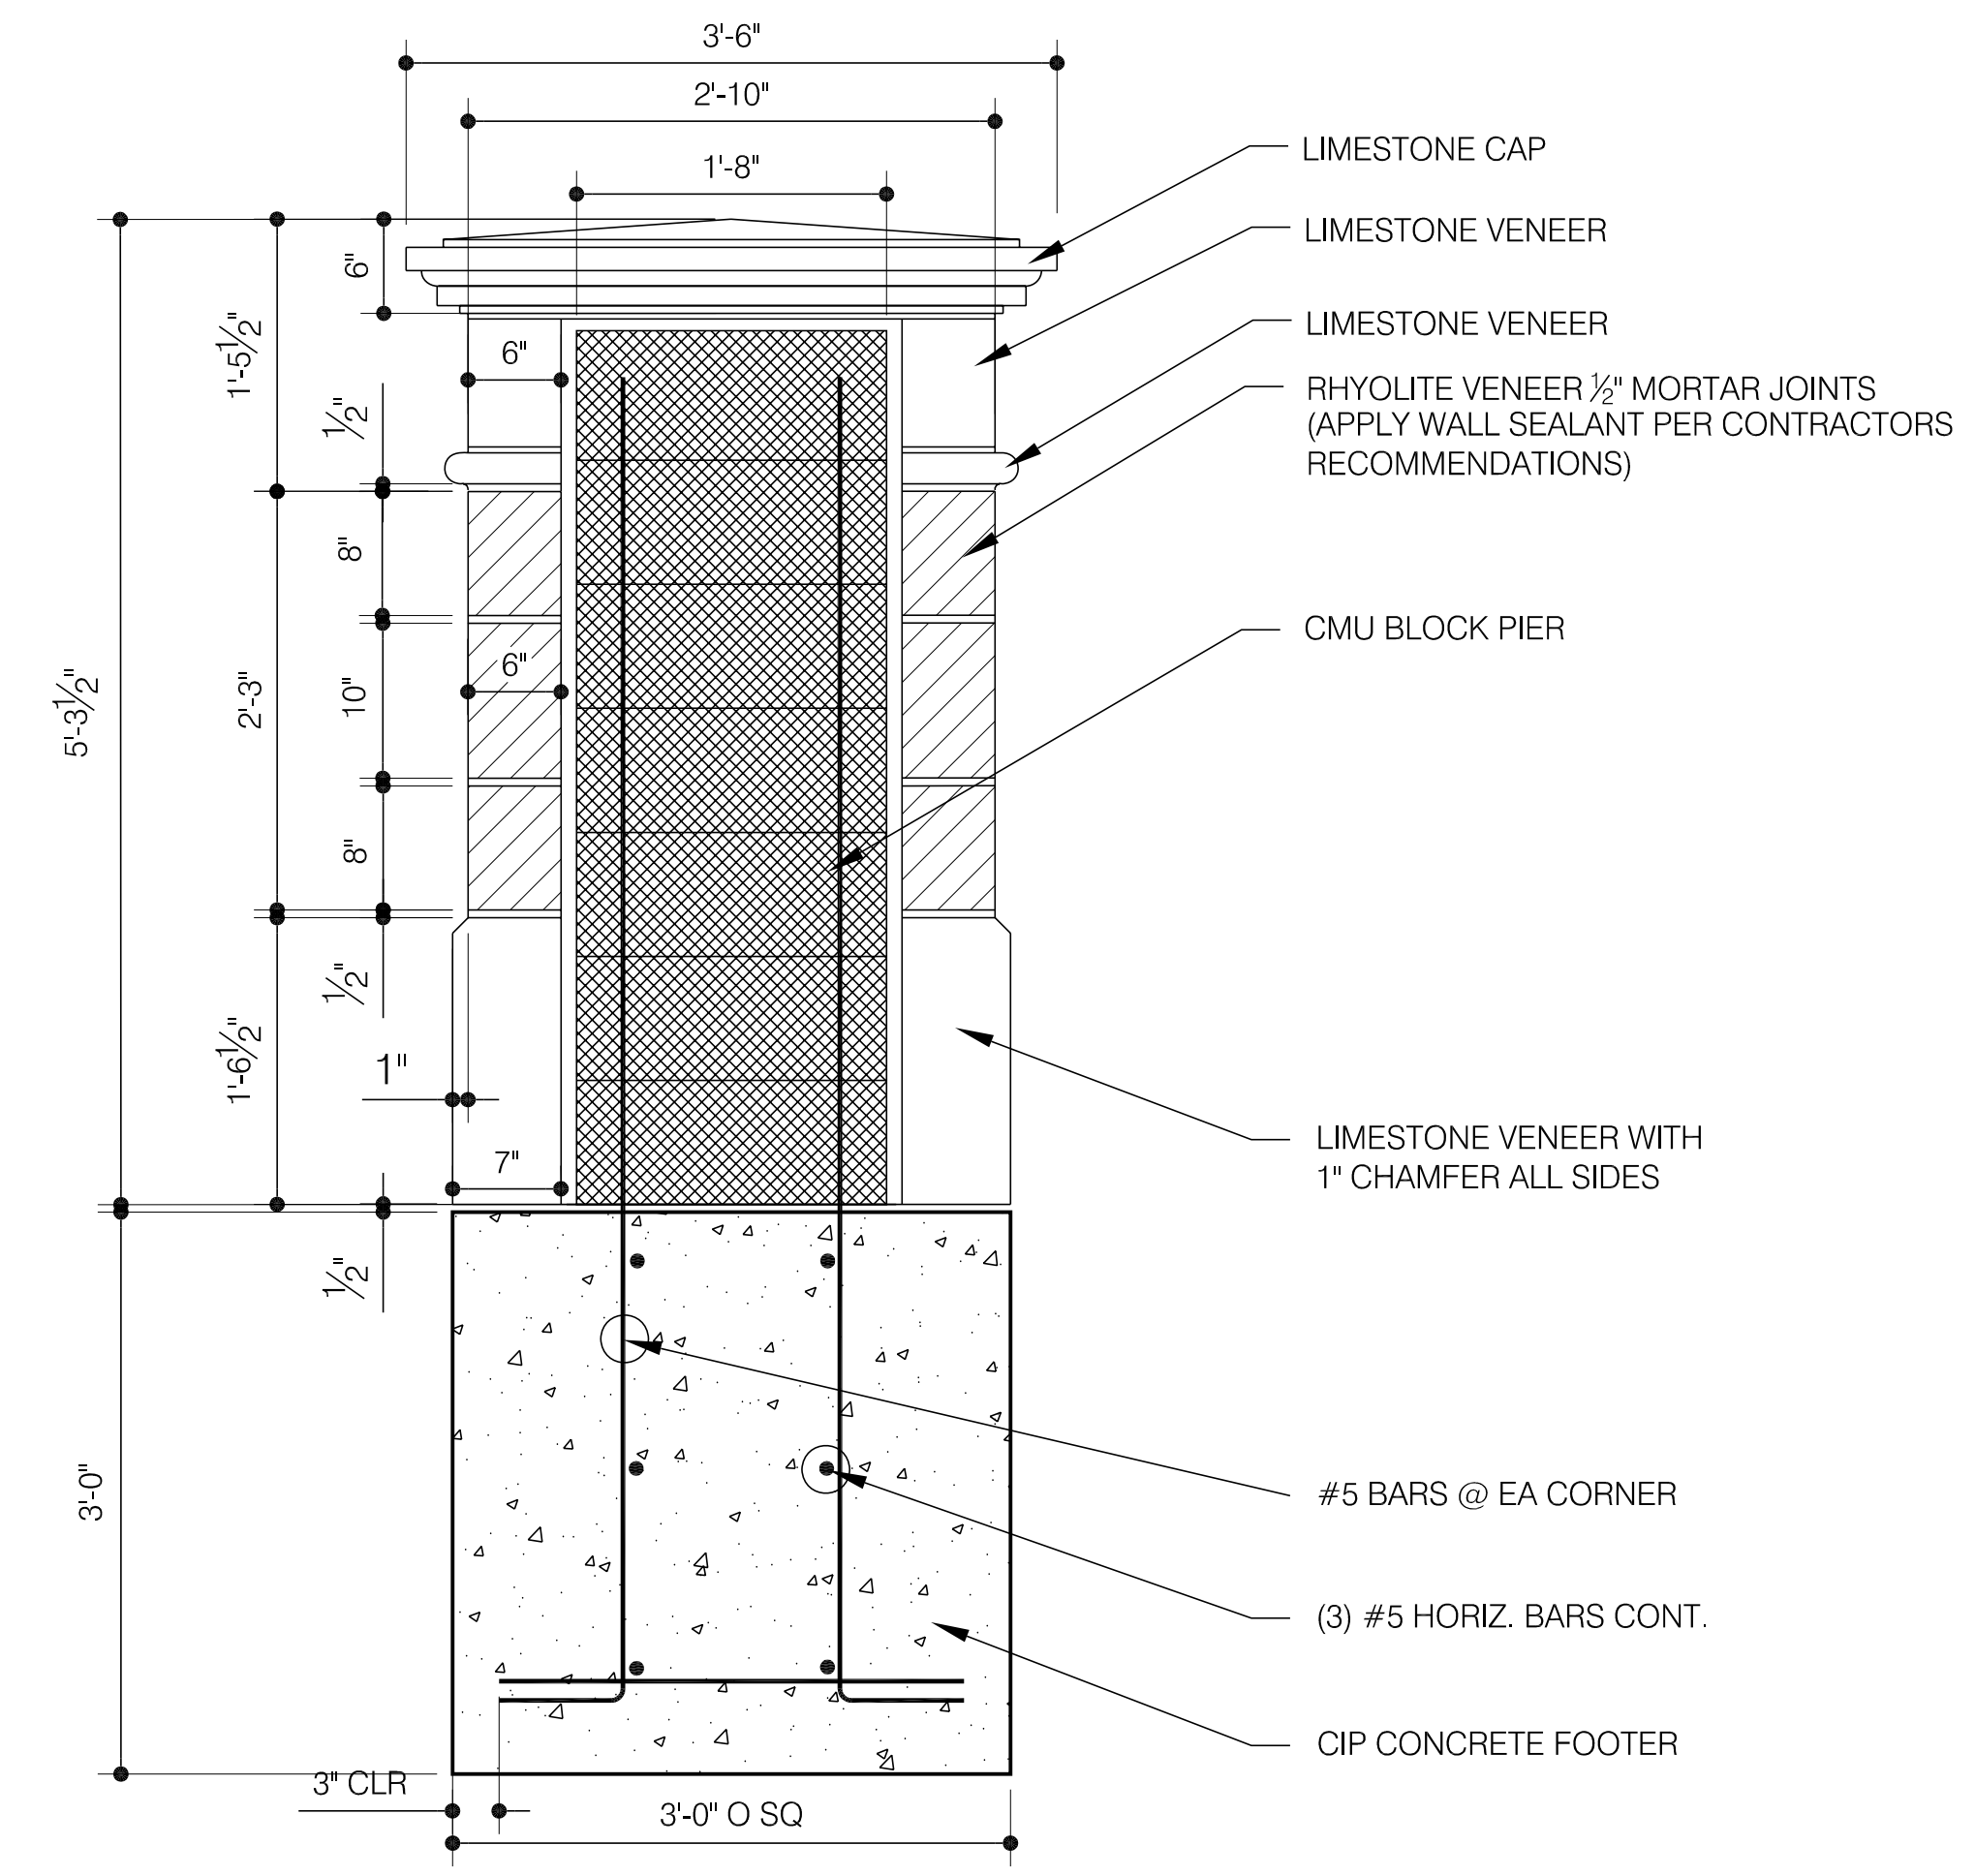

**3 PIER WITH LIMESTONE CAP (SECTION)**  
SCALE: 1" = 1'-0"



Issue Record


Revisions


SI Proj. No: 08-15.1 CCCWU

Drawn By: WB

Reviewed By: CS, DR


Plot Date: November 26, 2008

CADD File

Sheet Title

SITE DETAILS  
CUTLER HALL WALL


**L3.01**

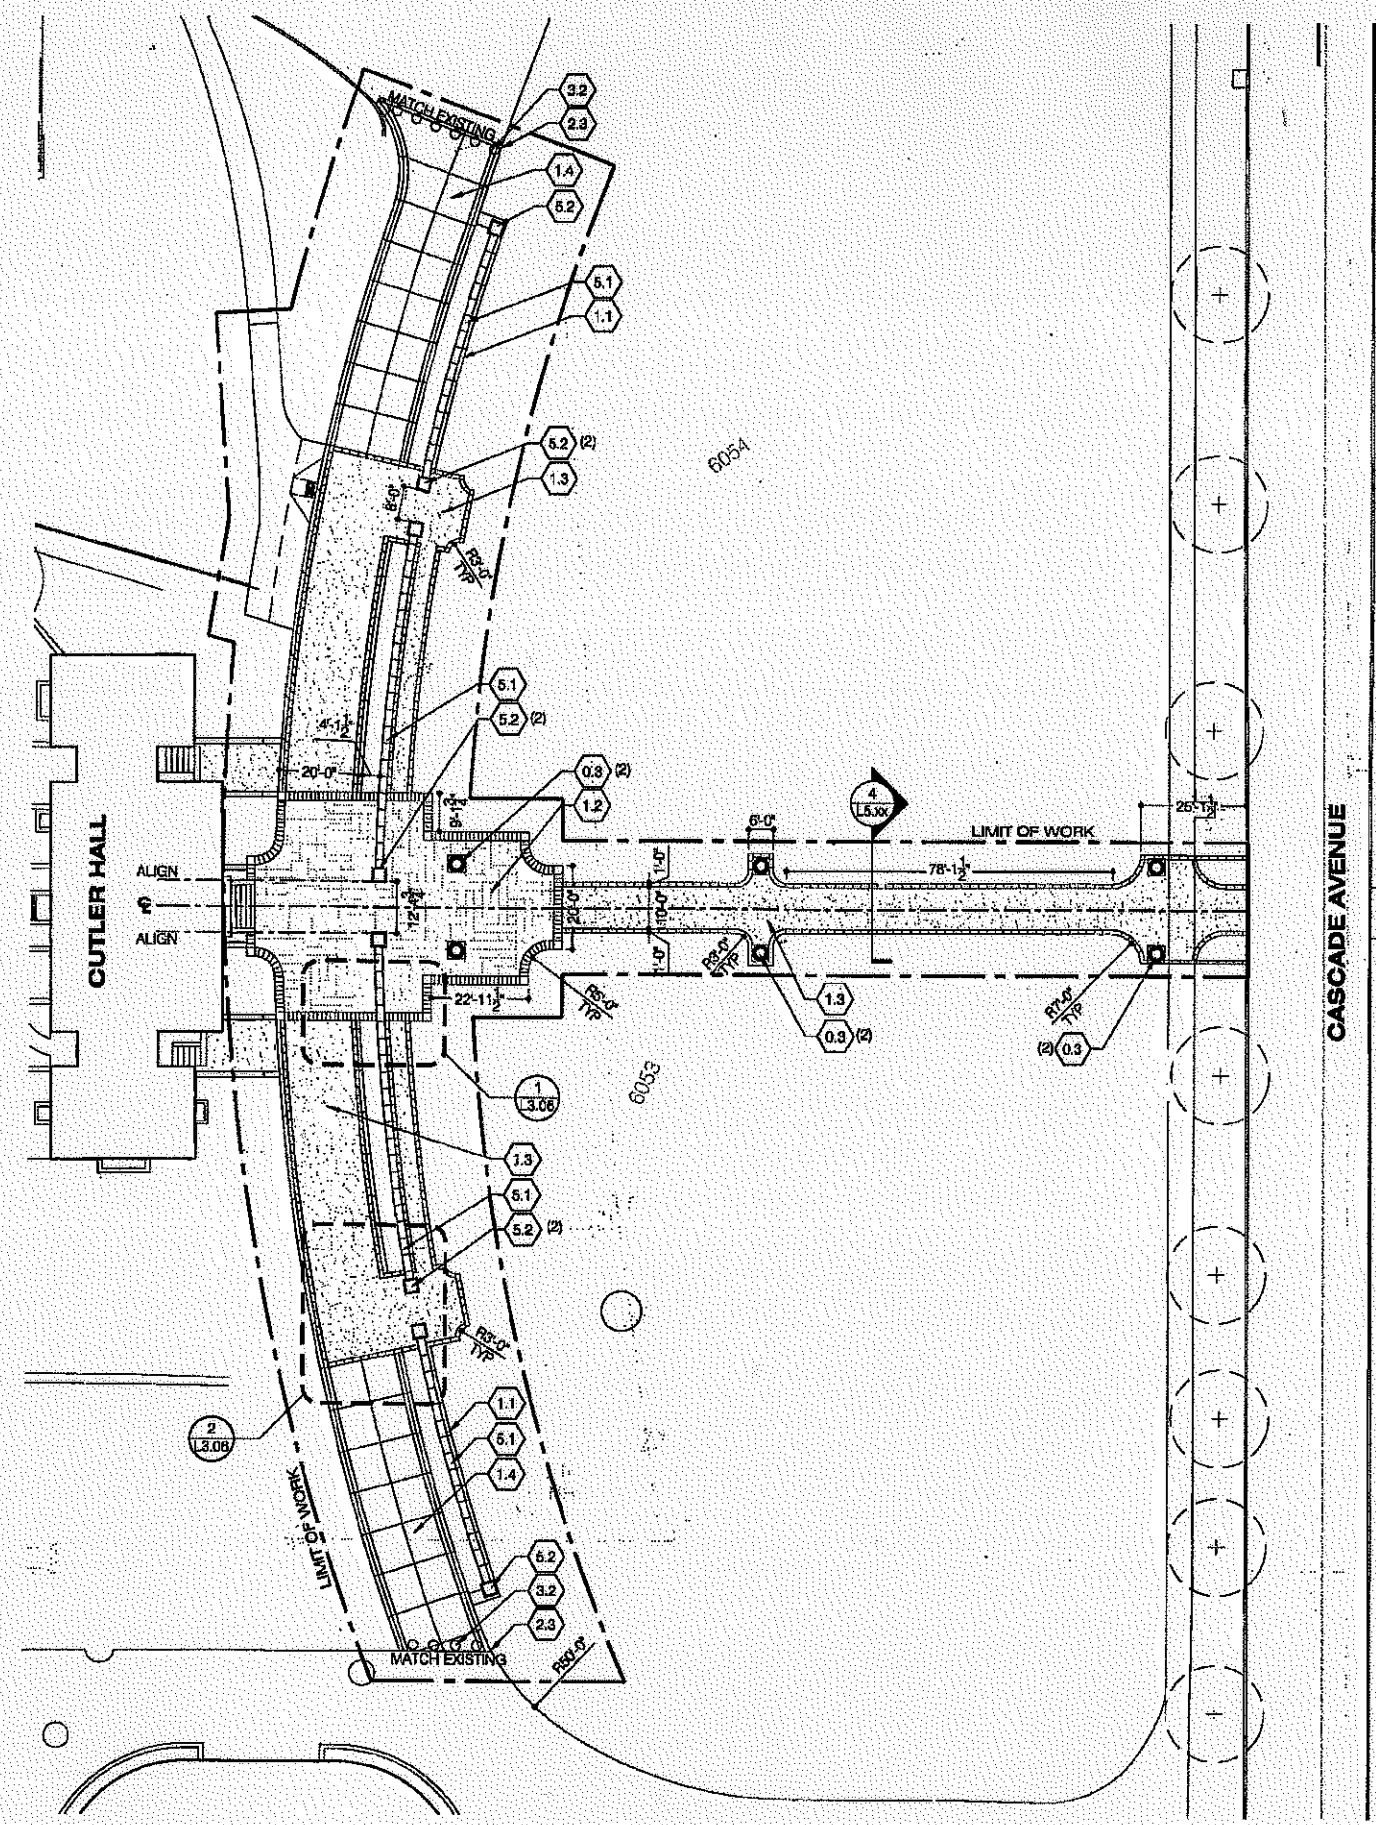

**MATERIAL KEYNOTES**

<b>0.0</b>	<b>EXISTING CONDITIONS</b>	
0.1	EXISTING TREE, TO REMAIN/PROTECT	
0.2	EXISTING TREE, TO BE REMOVED	
0.3	EXISTING LIGHT TO REMAIN/PROTECT	
0.4	EXISTING LIGHT TO REMOVE	
0.5	EXISTING LIGHT TO RELOCATE	
0.6	EXISTING ASPHALT TO REMOVE	
0.7	EXISTING CONCRETE TO REMAIN/PROTECT	
0.8	EXISTING CONCRETE TO REMOVE	
0.9	EXISTING BREEZE PATH TO REMOVE	
0.10	EXISTING TURF TO REMAIN/PROTECT	
0.11	EXISTING TURF TO REMOVE	
0.12	EXISTING BOLLARD TO REMOVE	
0.13	EXISTING BOLLARD TO RELOCATE	
<b>1.0</b>	<b>PAVING</b>	
1.1	12" WIDE CIP CONCRETE BAND	1/SHEET L5.02
1.2	3" THK SANDSTONE PAVERS, ASHLAR PATTERN	3/SHEET L5.02
1.3	3" THK SANDSTONE PAVERS, MOSIAC PATTERN	3/SHEET L5.02
1.4	8" THK CIP CONCRETE, LT BROOM FINISH	3/SHEET L5.02
1.5	5" THK CIP CONCRETE, LT BROOM FINISH	3/SHEET L5.02
1.6	GRASSPAVE SYSTEM	3/SHEET L5.02
<b>2.0</b>	<b>JOINTING</b>	
2.1	TOOLED CONTROL JOINT	2/SHEET L5.02
2.2	SAWN CONTROL JOINT	2/SHEET L5.02
2.3	SEALED EXPANSION JOINT	2/SHEET L5.02
2.4	COLD JOINT	2/SHEET L5.02
<b>3.0</b>	<b>SITE FURNISHINGS &amp; SITE ELEMENTS</b>	
3.1	METAL BENCH (CAMPUS STANDARD)	4/SHEET L5.02
3.2	BOLLARD (CAMPUS STANDARD)	7/SHEET L5.03
<b>4.0</b>	<b>PLANTING</b>	
4.1	DECIDUOUS TREE PLANTING	1/SHEET L5.03
4.2	SHRUB PLANTING	2/SHEET L5.03
4.3	GROUND COVER / PERENNIAL PLANTING	3/SHEET L5.03
4.4	SHREDDED FIR FIBER MULCH	4/SHEET L5.03
4.5	IRRIGATED SOD	SEE SPECS.
<b>5.0</b>	<b>WALLS</b>	
5.1	SEATING WALL W/ PRECAST CAP	1/SHEET L5.01
5.2	5' PIER W/ PRECAST CAP	1/SHEET L5.01

**MATERIALS LEGEND**

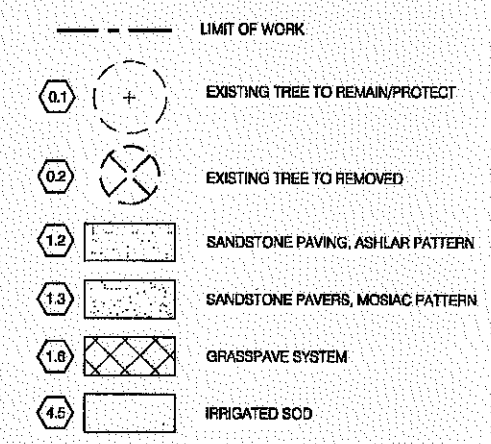

**LAYOUT NOTES**

- 1 ALIGN STEEL EDGE W/ FACE OF COLUMN

